


2 WEST ELEVATION
A4 SCALE: 1/16" = 1'-0"

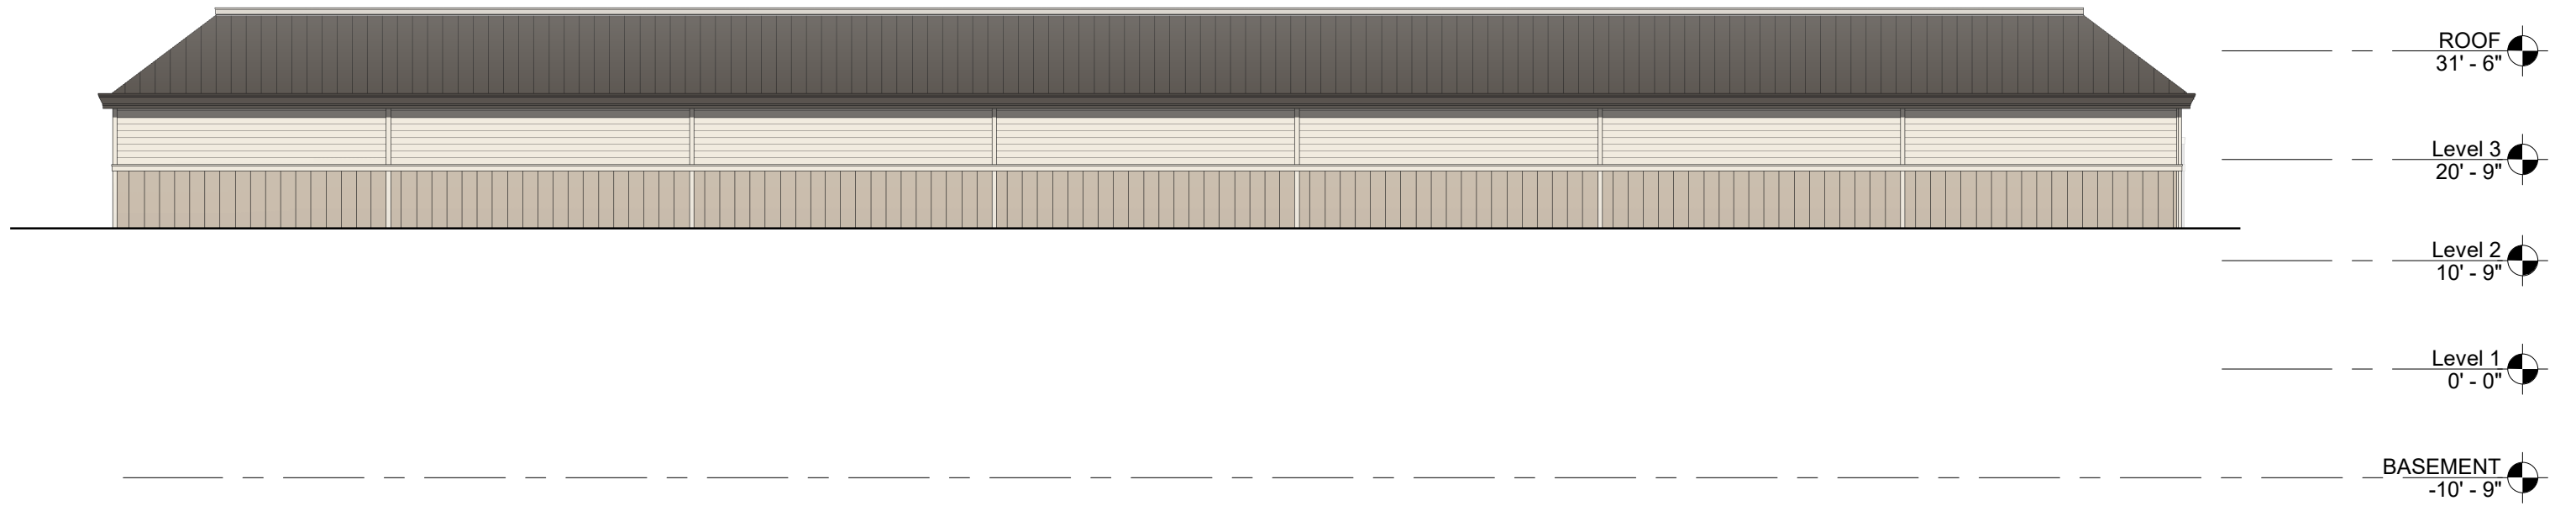

1 NORTH ELEVATION
A4 SCALE: 1/16" = 1'-0"