

PROJECT
 DEL TACO #P300X

LOCATION
 4305 ROSWELL ROAD
 MARIETTA, GA 30062

SHEET TITLE
 SITE PLAN

DRAWN BY
 TRAVIS ORC
 CHECKED BY
 GERALD MC
 DATE
 07/02/12


V-105
 (2015)

UNLESS OTHERWISE SPECIFIED, ALL DIMENSIONS ARE IN FEET AND INCHES. DIMENSIONS SHALL BE AS SHOWN UNLESS OTHERWISE NOTED.
 © 2012 COP Signs & Graphics
 The original content and design are the property of COP Signs & Graphics. All rights reserved. No part of this document may be reproduced or transmitted in any form or by any means electronic, mechanical, photocopying, recording, or by any information storage and retrieval system, without the prior written permission of COP Signs & Graphics.

PROJECT NO.	12-605	DATE	3/22/12
SHEET NO.	4	TOTAL SHEETS	4

NO.	DATE	BY	REVISION
1	07/02/12	TO	REVISED
2	07/02/12	TO	REVISED
- KEY**
- A1** D/F INTERNALLY ILLUMINATED MONUMENT SIGN 10'-0" X 12'-0" @ 15'-0" OA. HT. (DEL TACO)
 - B1** S/F INTERNALLY ILLUMINATED 4'-11 1/8" X 9'-4" WALL SIGN (45.9 SQ. FT.) DEL TACO
 - B2** S/F INTERNALLY ILLUMINATED 4'-11 1/8" X 9'-4" WALL SIGN (45.9 SQ. FT.) DEL TACO
 - B3** S/F INTERNALLY ILLUMINATED 4'-5 7/8" X 8'-3" WALL SIGN (39.6 SQ. FT.) DEL TACO
 - C1** 7 1/4" X 12'-3 1/2" CANOPY W/ ILLUMINATED COPY "MADE TO ORDER FRESH"
 - C2** 7 1/4" X 10'-2 1/2" CANOPY W/ ILLUMINATED COPY "DRIVE THRU OPEN 24 HOURS"
 - D1** INTERNALLY ILLUMINATED SPEAKER MENU
 - E1** INTERNALLY ILLUMINATED DIRECTIONAL SIGN, 1'-0" X 2'-0" CABINET, ("DRIVE-THRU> / DRIVE-THRU<")
 - E2** INTERNALLY ILLUMINATED DIRECTIONAL SIGN, 1'-0" X 2'-0" CABINET, ("DRIVE-THRU> / DRIVE-THRU<")
 - E3** INTERNALLY ILLUMINATED DIRECTIONAL SIGN, 1'-0" X 2'-0" CABINET, ("THANK YOU / DO NOT ENTER")

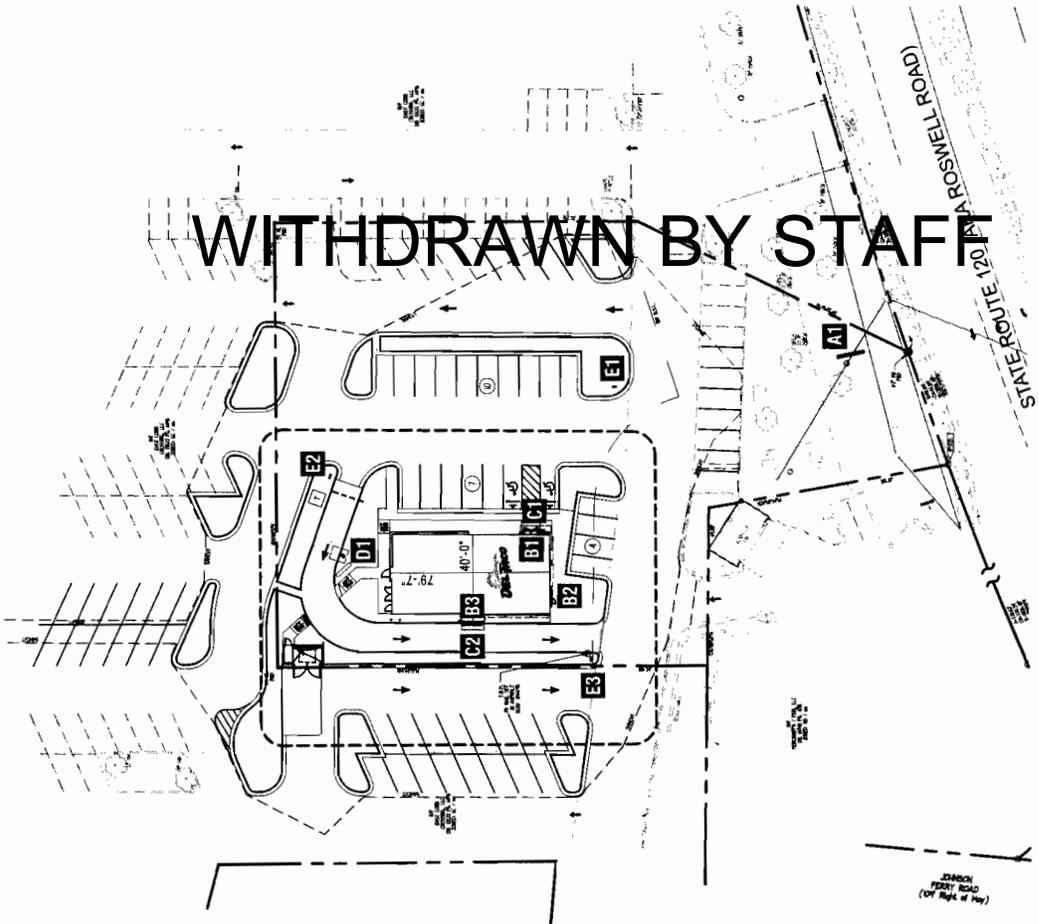

SITE PLAN
 SCALE: 1" = 50'-0"
 NORTH

APPLICANT: Del Taco LLC

PETITION No.: V-105

PHONE: Not Given

DATE OF HEARING: 07-15-2015

REPRESENTATIVE: J. Kevin Moore

PRESENT ZONING: PSC

PHONE: 770-429-1499

LAND LOT(S): 899

TITLEHOLDER: East Cobb Crossing, LLC

DISTRICT: 16

PROPERTY LOCATION: On the north side of Roswell Road, east of Johnson Ferry Road (4305 Roswell Road).

SIZE OF TRACT: 1.0 acre

COMMISSION DISTRICT: 2

TYPE OF VARIANCE: Waive the specific sign provisions of Cobb County Sign Ordinance 134-313 which would allow for the replacement of the existing signage.

WITHDRAWN BY STAFF

OPPOSITION: No. OPPOSED PETITION No. SPOKESMAN

BOARD OF APPEALS DECISION

APPROVED MOTION BY

REJECTED SECONDED

HELD CARRIED

STIPULATIONS:

