



RILEY JOY THAMMELL RUIBO  
ARCHITECTURE INTERIOR DESIGN  
725 N. 107 STREET, SUITE 100  
DUBLIN, GA 31028  
www.rtr.com

PROJECT	STADIUM WALK
DATE	06/04/2014
SCALE	1" = 50'-0"
DRAWN BY	JK
CHECKED BY	JK
APPROVED BY	JK

Z-45  
(2014)


STADIUM WALK  
CIRCLE 75 MIXED-USE DEVELOPMENT  
CIRLE 75 MIXED-USE DEVELOPMENT

OVERALL SITE PLAN  
A1-00

CONTINUED BY  
STAFF

REVISED  
RECEIVED  
JUN - 4 2014  
COBB CO. COMM. DEV. AGENCY  
ZONING DIVISION

1 OVERALL SITE PLAN  
Scale: 1" = 50'-0"

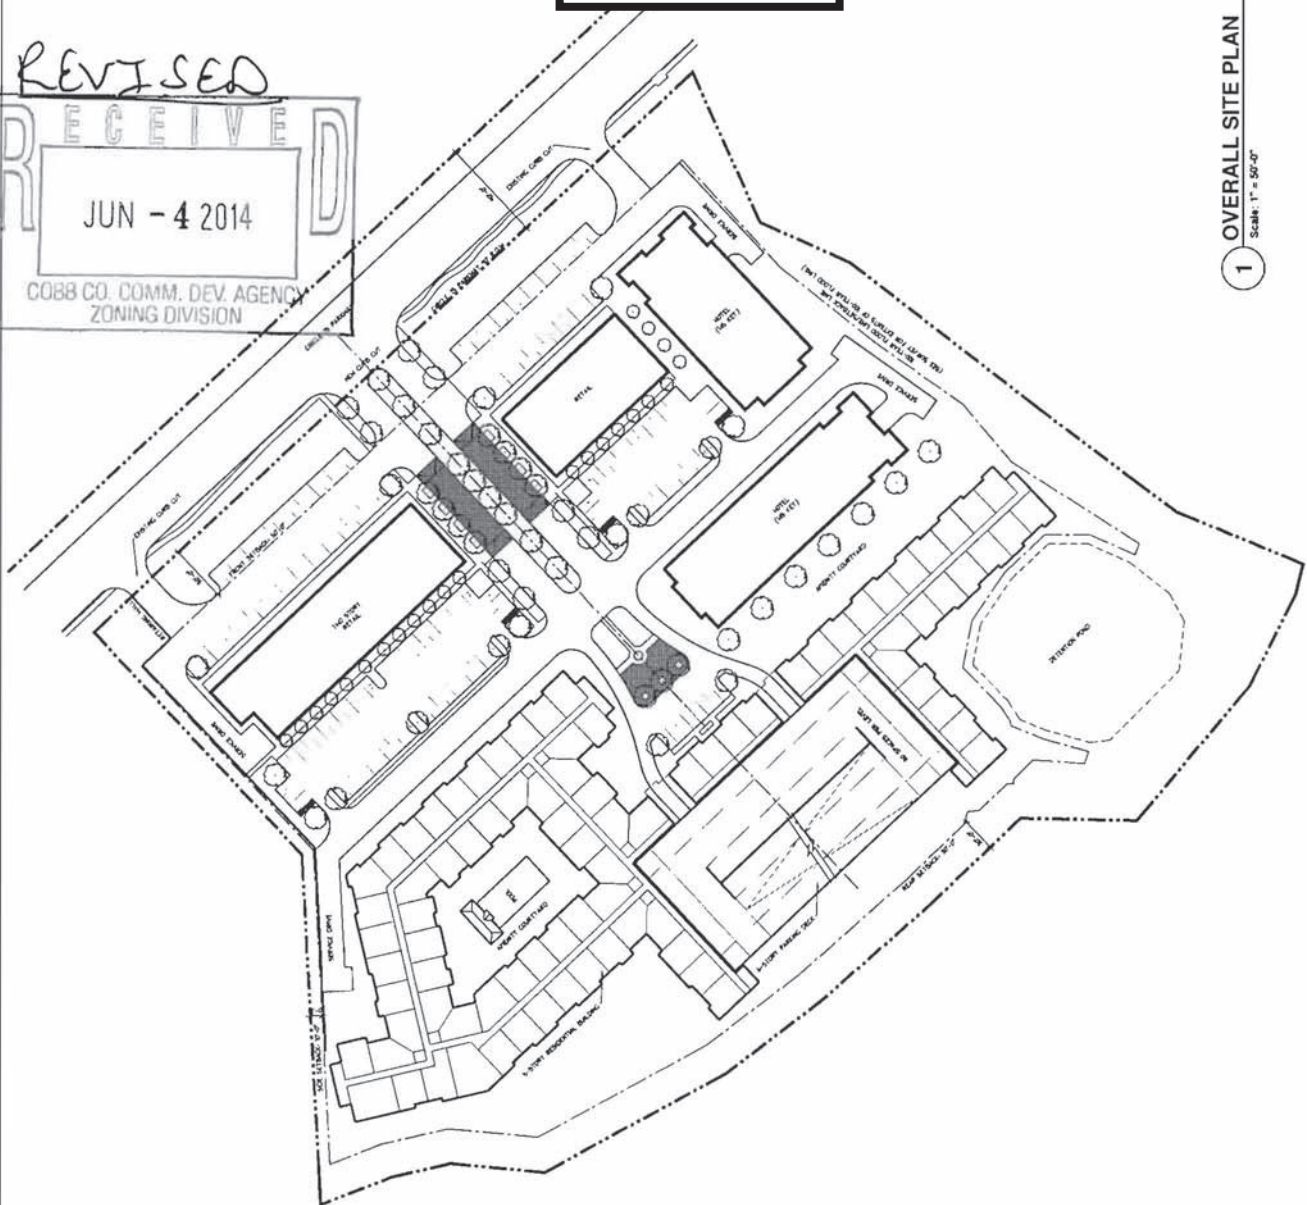

**APPLICANT:** MCP-Ackerman Corporate Forum, LLC

**PETITION NO:** Z-45

**PHONE#:** (770) 913-3900 **EMAIL:** kmiller@ackermanco.net

**HEARING DATE (PC):** 07-01-14

**REPRESENTATIVE:** John H. Moore/Moore Ingram Johnson & Steele, LLP

**HEARING DATE (BOC):** 07-15-14

**PHONE#:** (770) 429-1499 **EMAIL:** jmoore@mijs.com

**PRESENT ZONING:** GC

**TITLEHOLDER:** MCP-Ackerman Corporate Forum, LLC

**PROPOSED ZONING:** RRC

**PROPERTY LOCATION:** Southwest side of Circle 75 Parkway,  
south of Windy Hill Road  
(4501 Circle 75 Parkway)

**PROPOSED USE:** Mixed Use Development

**ACCESS TO PROPERTY:** Circle 75 Parkway

**SIZE OF TRACT:** 12.64 acres

**DISTRICT:** 17

**PHYSICAL CHARACTERISTICS TO SITE:** \_\_\_\_\_

**LAND LOT(S):** 850,851,876,877

**PARCEL(S):** 5

**TAXES: PAID** X **DUE** \_\_\_\_\_

**COMMISSION DISTRICT:** 2

**CONTIGUOUS ZONING/DEVELOPMENT**

**CONTINUED BY STAFF**

