

Z-54  
(2014)

CONTINUED BY  
STAFF

**Atlanta Road at Jane Lyle Road**  
A MASTER PLANNED RESIDENTIAL COMMUNITY  
BELMONT ASSOCIATES, LLC  
FIRM  
380 RESEARCH CENTER  
NORCROSS, GEORGIA 30092  
PHONE: 404-307-8389  
WWW.BELMONTPLANNERS.COM


**PLANNERS AND ENGINEERS COLLABORATIVE**  
SITE PLANNING & LANDSCAPE ARCHITECTURE & CIVIL ENGINEERING & LAND SURVEYING  
288 RESEARCH COURT • NORCROSS, GEORGIA 30092 • 404-307-8389 • FAX: 404-307-8393 • WWW.PECCOLLAB.COM

**REZONING  
SITE PLAN**

SHEET TITLE  
SCALE: 1" = 60'  
DATE: May 15, 2014  
PROJECT: 12179 (R)




**SITE LOCATION MAP (NTS)**

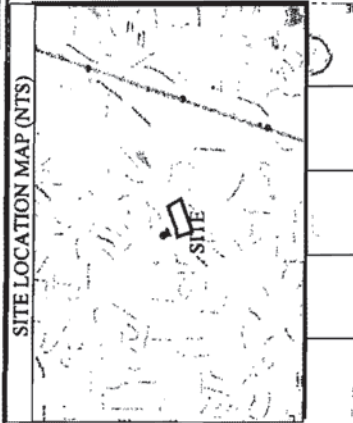


**SITE DATA**

|                             |                                   |
|-----------------------------|-----------------------------------|
| NET SITE AREA:              | 121.14 ACRES                      |
| PROPERTY ZONING:            | RES-35                            |
| DEVELOPMENT TYPE:           | MIXED-USE RESIDENTIAL/COMMERCIAL  |
| TOTAL SITE AREA:            | 121.14 ACRES                      |
| SINGLE FAMILY SITE PERMIT:  | MAX DENSITY ALLOWED: 1 UNITS/ACRE |
| MAXIMUM LOT WIDTH:          | 60 FEET                           |
| MINIMUM LOT AREA:           | 10,000 SQ FT                      |
| MINIMUM LOT DEPTH:          | 100 FEET                          |
| MINIMUM FRONT SETBACK:      | 30 FEET                           |
| MINIMUM SIDE SETBACK:       | 10 FEET                           |
| MINIMUM REAR SETBACK:       | 10 FEET                           |
| MINIMUM FRONT YARD SETBACK: | 10 FEET                           |
| MINIMUM SIDE YARD SETBACK:  | 10 FEET                           |
| MINIMUM REAR YARD SETBACK:  | 10 FEET                           |
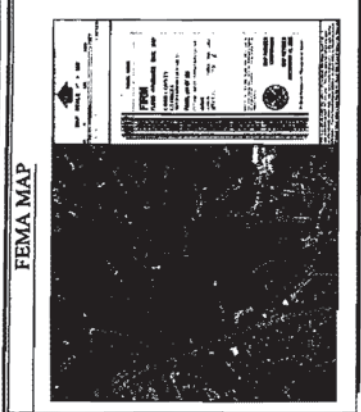


| Lot No. | Area (sq ft) | Area (sq ft) |
|---------|--------------|--------------|
| 1       | 10,000       | 10,000       |
| 2       | 10,000       | 10,000       |
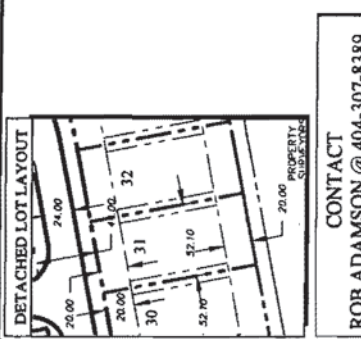

**CONTACT**  
**ROB ADAMSON @ 404-307-8389**

2014 JUN -5 PM 3:33  
OFFICE: 3000 JANE LYLE ROAD, SUITE 100, NORCROSS, GA 30092  
PHONE: 404-307-8389  
FAX: 404-307-8393  
WWW.PECCOLLAB.COM

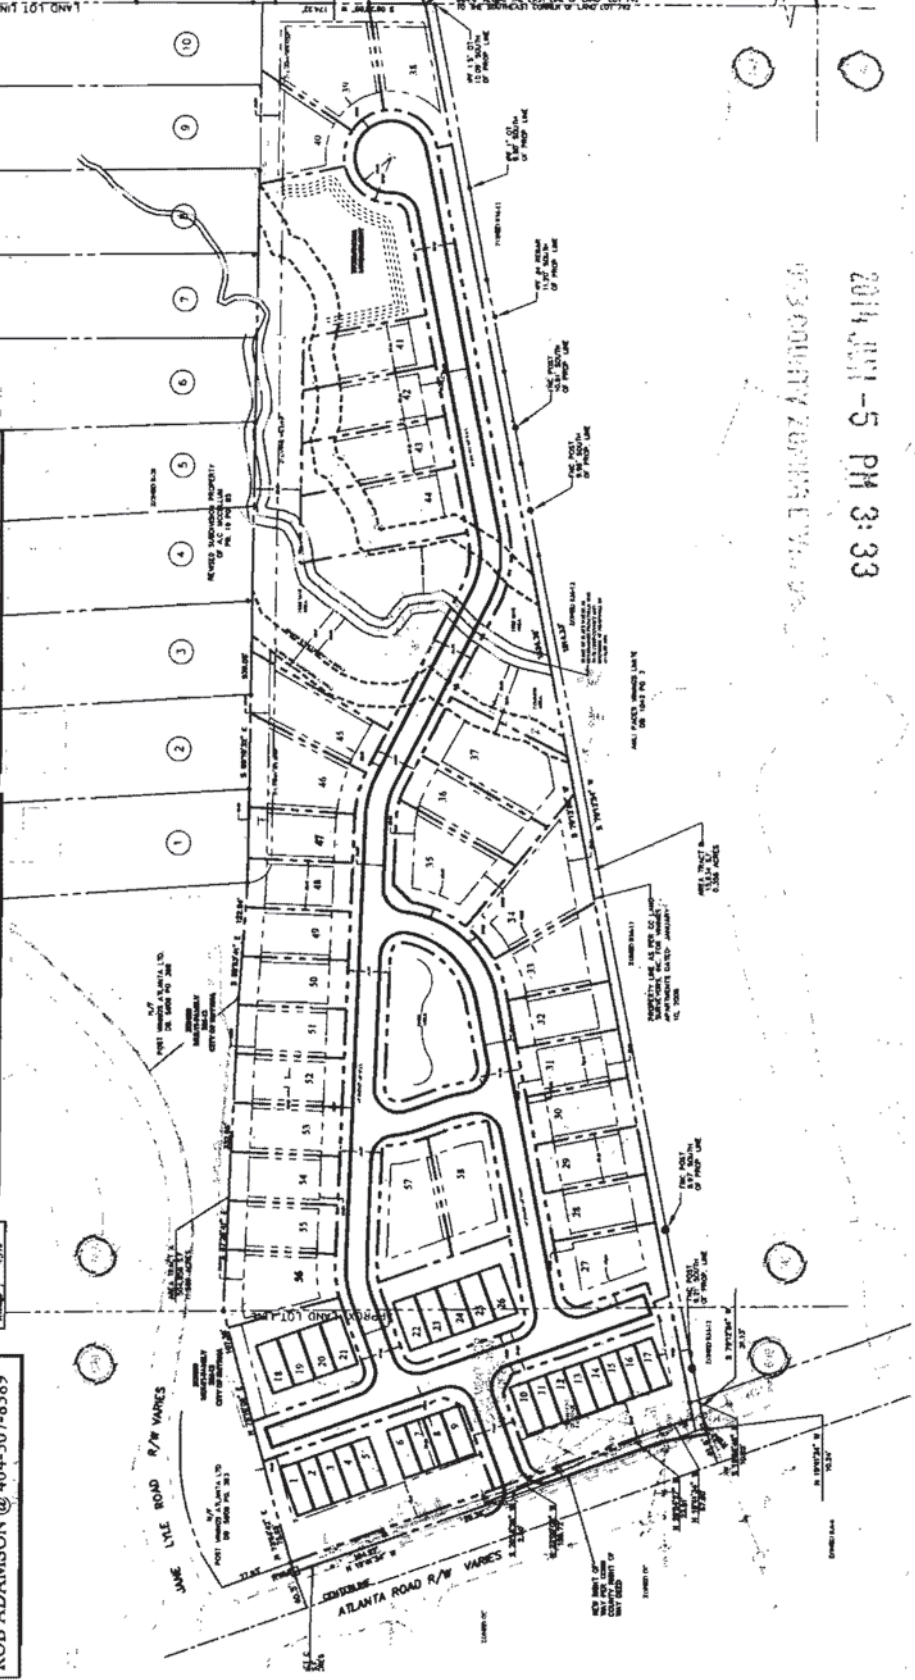

**APPLICANT:** Belmont Associates, LLC  
**PHONE#:** (770) 451-2741 **EMAIL:** kwood@pecatly.com  
**REPRESENTATIVE:** Garvis L. Sams, Jr.  
**PHONE#:** (770) 422-7016 **EMAIL:** gsams@slhb-law.com  
**TITLEHOLDER:** Madge H. Duncan Estate; Our Future is Bright, LLLP

**PETITION NO:** Z-54  
**HEARING DATE (PC):** 08-05-14  
**HEARING DATE (BOC):** 08-19-14  
**PRESENT ZONING:** RM-8, R-20

**PROPERTY LOCATION:** East side of Atlanta Road, south of Jane Lyle Road.

**PROPOSED ZONING:** RM-8

**ACCESS TO PROPERTY:** Atlanta Road

**PROPOSED USE:** Single-Family Subdivision and Townhomes

**PHYSICAL CHARACTERISTICS TO SITE:** Single-family house and acreage

**SIZE OF TRACT:** 12.336 acres  
**DISTRICT:** 17  
**LAND LOT(S):** 699, 742  
**PARCEL(S):** 2, 17  
**TAXES: PAID** X **DUE** \_\_\_\_\_

**CONTIGUOUS ZONING/DEVELOPMENT**

**COMMISSION DISTRICT:** 2

- NORTH:** City of Smyrna, R-20/ Multi-family residential, Single-family residential
- SOUTH:** RM-12/ Mutli-family residential
- EAST:** R-20, R-12/ Single-family residential, Vinings Close Subdivision
- WEST:** City of Smyrna, GC, PSC/ Light Auto Repair, Auto Dealer, Sign Company

**OPPOSITION:** NO. OPPOSED **PETITION NO:** \_\_\_\_\_ **SPOKESMAN** \_\_\_\_\_

**PLANNING COMMISSION RECOMMENDATION**

**\*\*\*CONTINUED BY STAFF\*\*\***

**APPROVED** \_\_\_\_\_ **MOTION BY** \_\_\_\_\_  
**REJECTED** \_\_\_\_\_ **SECONDED** \_\_\_\_\_  
**HELD** \_\_\_\_\_ **CARRIED** \_\_\_\_\_

**BOARD OF COMMISSIONERS DECISION**

**APPROVED** \_\_\_\_\_ **MOTION BY** \_\_\_\_\_  
**REJECTED** \_\_\_\_\_ **SECONDED** \_\_\_\_\_  
**HELD** \_\_\_\_\_ **CARRIED** \_\_\_\_\_

**STIPULATIONS:**

