

#1

Application for "Other Business"

Cobb County, Georgia

(Cobb County Zoning Division - 770-528-2035)

BOC Hearing Date Requested: 2-18-14

Applicant: Graie Gonzalez Phone #: 770.294.1997
(applicant's name printed)


Address: 1910 Powder Springs Rd SW E-Mail: g-beautysalon@yahoo.com

Graie Gonzalez Address: Marietta Ga 30064
(representative's name, printed)

[Signature] Phone #: 770-294-1997 E-Mail: g-beautysalon@yahoo.com
(representative's signature)

Signed, sealed and delivered in presence of:

[Signature] My commission expires: 2017
Notary Public

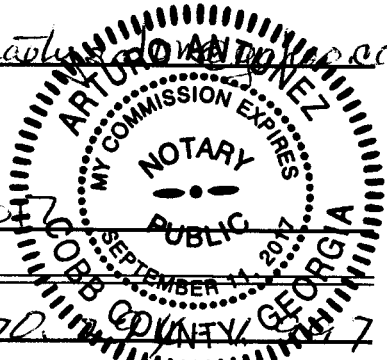

Titleholder(s): Graie Gonzalez Phone #: 770.294.1997
(property owner's name printed)

Address: 1910 Powder Springs Rd SW Marietta Ga 30064 E-Mail: g-beautysalon@yahoo.com

[Signature]
(Property owner's signature)

Signed, sealed and delivered in presence of:

Jason A. Campbell My commission expires: _____
Notary Public



Commission District: 4 Zoning Case: Z-50 of 1994 (NRC)

Date of Zoning Decision: _____ Original Date of Hearing: 5-17-94

Location: 1910 Powder Springs Rd
(street address, if applicable; nearest intersection, etc.)

Land Lot(s): 19 District(s): 549

State specifically the need or reason(s) for Other Business: _____
Site plan and approval


(List or attach additional information if needed)

COBB COUNTY RECORDS
PLAT 1145

2013 DEC -3 PM 3:51


COBB COUNTY ZONING DIVISION

PROPOSED

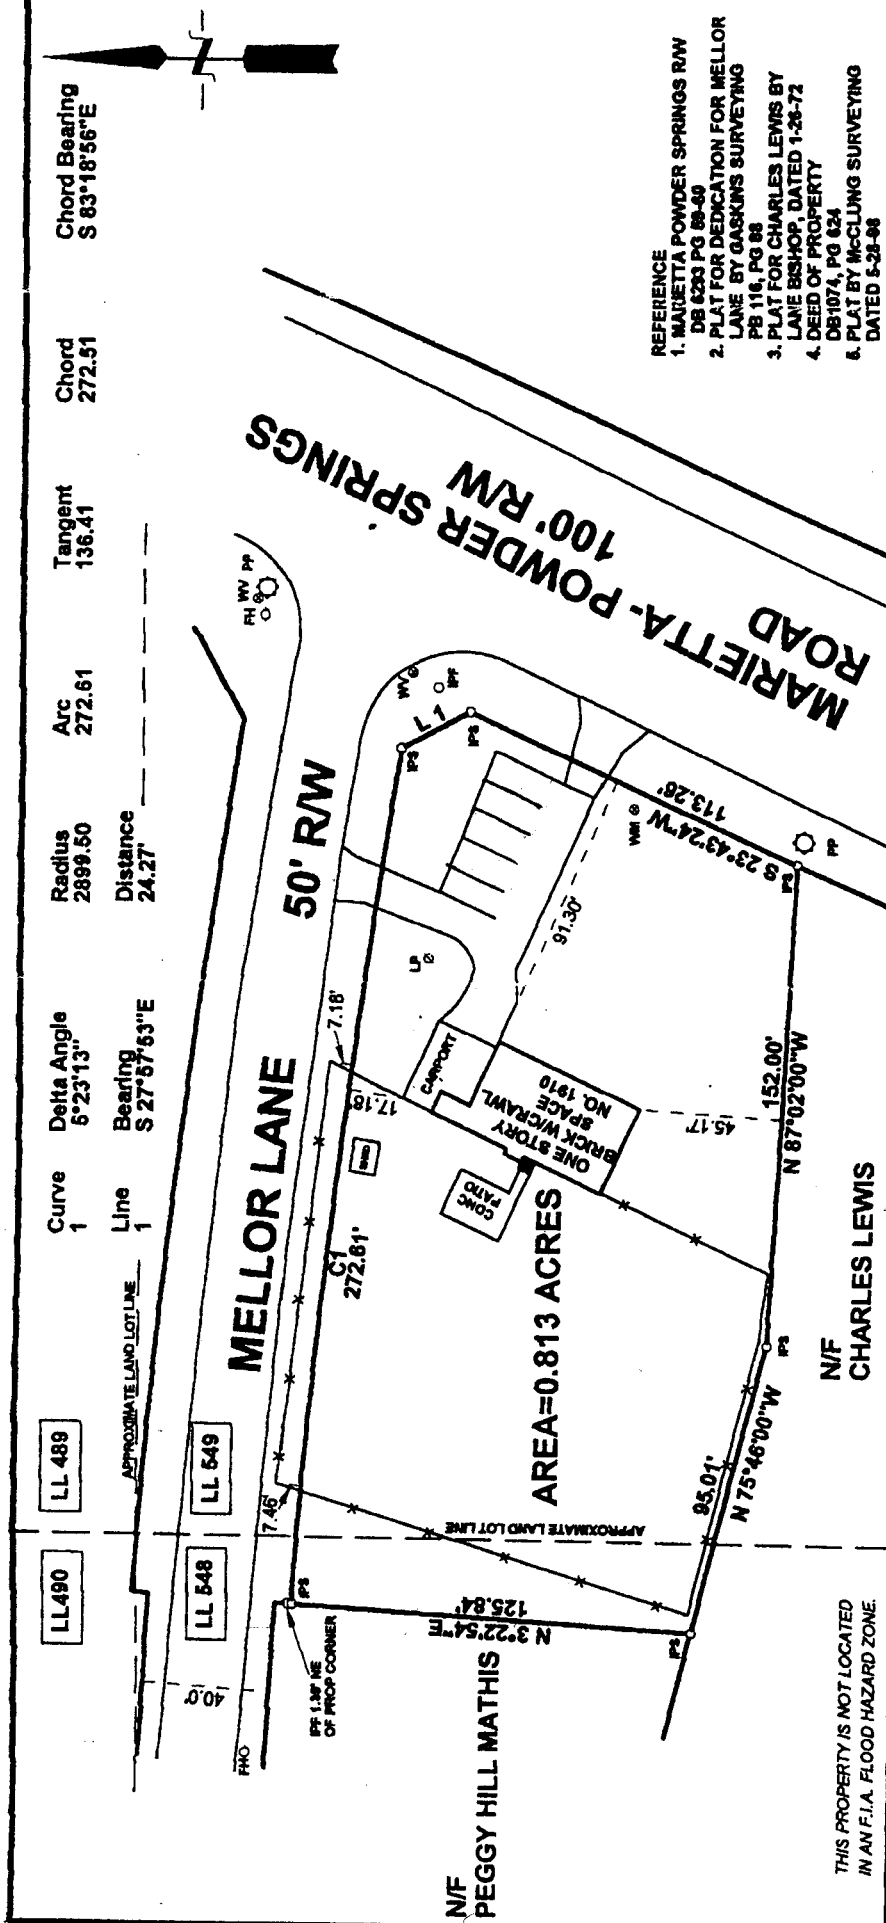


- REFERENCE
1. MARIETTA POWDER SPRINGS RW DB 0293 PG 88-89
 2. PLAT FOR DEDICATION FOR MELLOR LANE BY GASKINS SURVEYING PB 116, PG 88
 3. PLAT FOR CHARLES LEWIS BY LANE BISHOP, DATED 1-28-72
 4. DEED OF PROPERTY DB1074, PG 824
 5. PLAT BY McCLUNG SURVEYING DATED 5-28-98

SURVEY FOR
GRACIE GONZALEZ

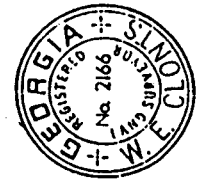

TRU-LINE SURVEYING INC.
2070 AHC Parkway Suite 505
Kennesaw, GA 30145
Office (770) 916-9732
Fax (770) 916-9731

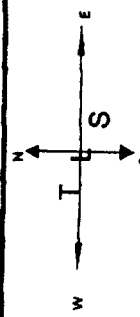

IN ANY SECTION, THE PART IS A CORRECT COPY OF THE ORIGINAL SURVEYING INSTRUMENTS AND THE LAND SURVEYOR HAS NOT RECOMMENDED BY THE

LAND LOT:	648 & 649	SCALE:	1"=50'
DISTRICT:	19th	DATE:	27/01
SECTION:	2nd	DRAWN BY:	FEO
COUNTY:	COBB	CHECKED BY:	WEC
STATE:	GEORGIA	JOB NO.:	01-0065

THIS PROPERTY IS NOT LOCATED
IN AN F.I.A. FLOOD HAZARD ZONE.

