

COBB COUNTY GEORGIA
 FILED IN OFFICE

2013 MAY -8 AM 9:17

(22) COBB COUNTY ZONING DIVISION

AREA
 0.631 ACRE

V-78 (2013)

MAGNETIC

PANEL NO. B672035F
 LOCATION CDPB
 ZONE 1X

I HAVE THIS MAP EVALUATED THE
 "PLAT" AND FOUND IT TO BE ACCURATE
 AND FOUND REFERENCED POLAR (NDP)
 IN AN AREA HAVING SPECIAL FLOOD HAZARD


THE FIELD DATA UPON WHICH THIS MAP OR PLAT IS BASED HAS
 BEEN CHECKED BY ME AND FOUND TO BE ACCURATE AND I AM
 AWARE OF THE FACTS AND CIRCUMSTANCES OF THE CASE AND
 ADAPTED USING COMPASS RULE. THIS MAP OR PLAT HAS
 BEEN CALCULATED FOR CLOSURE AND IS FOUND TO BE ACCURATE
 WITHIN ONE FOOT IN 50,000 FEET.

EQUIPMENT USED:
 TOPCON 675-2(B) & TRANSIT W/200' STEEL TAPE.
 IN MY OPINION, THIS PLAT IS A CORRECT
 REPRESENTATION OF THE LAND PLATTED AND
 THE MEASUREMENTS AND REQUIREMENTS OF LAW.

J.A. EVANS
 SURVEYING CO. INC.
 SMYRNA, GEORGIA
 PH. 770 435-755

REVISIONS	UNIT	BLK.	LOT
		17	
			SUTTON'S ORCHARD
			LAND LOT 392
			DISTRICT 16TH SECTION 2ND
			COBB COUNTY, GEORGIA
			PLAT BOOK 80 PAGE 170
			DATE: 2-27-97 SCALE: 1" = 40'

SURVEY FOR:
 ROBERT M-M HOLTACKERS
 AND
 MARY ANN ADRANO-HOLTACKERS

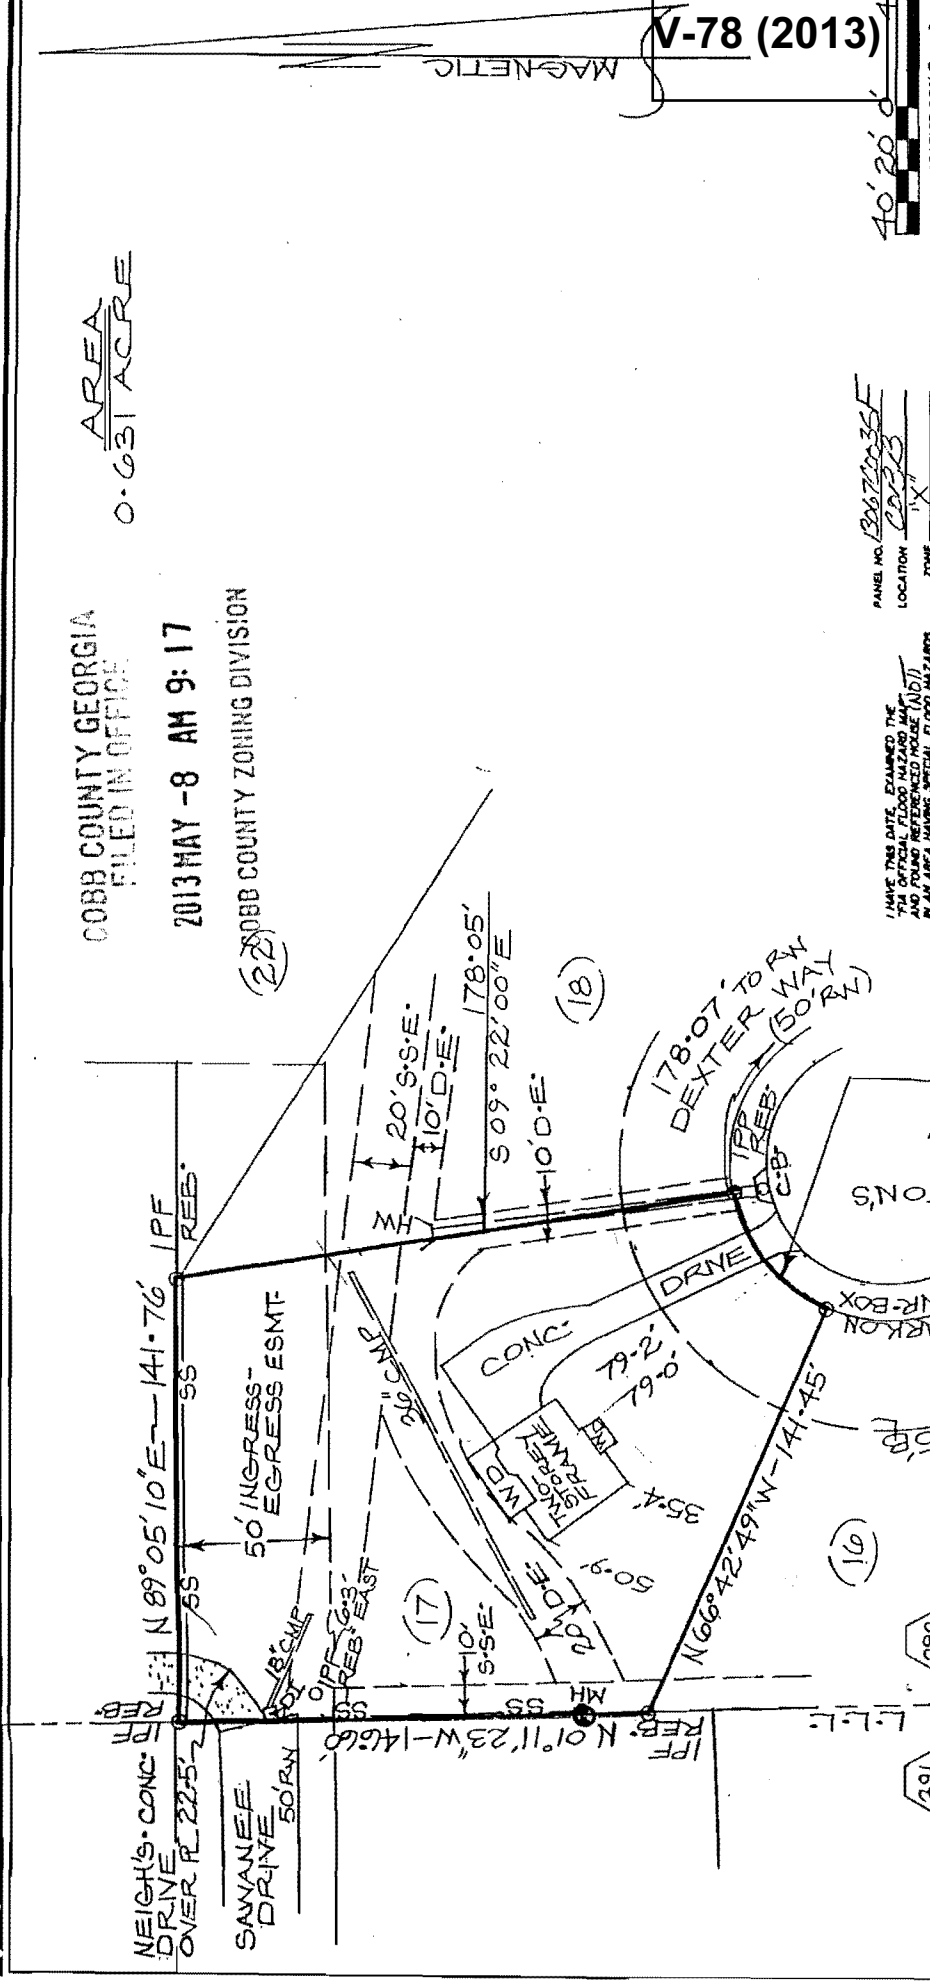

Handwritten notes: 1/2, 1/2, 1/2, 1/2, 1/2, 1/2

APPLICANT: John and Jennifer Riser

PETITION No.: V-78

PHONE: 770-565-5736

DATE OF HEARING: 07-10-13

REPRESENTATIVE: Jennifer Riser

PRESENT ZONING: R-15

PHONE: 770-565-5736

LAND LOT(S): 392

TITLEHOLDER: John W. Riser, Jr. and Jennifer G. Riser

DISTRICT: 16

PROPERTY LOCATION: On the northwest terminus of Old Sutton's Way, north of Dexter Way (3523 Old Sutton's Way).

SIZE OF TRACT: 0.63 acre

COMMISSION DISTRICT: 3

TYPE OF VARIANCE: Appeal related to the minimum lot size of two acres required to maintain poultry as pets or food source.

OPPOSITION: No. OPPOSED PETITION No. SPOKESMAN


BOARD OF APPEALS DECISION

APPROVED MOTION BY

REJECTED SECONDED

HELD CARRIED

STIPULATIONS:

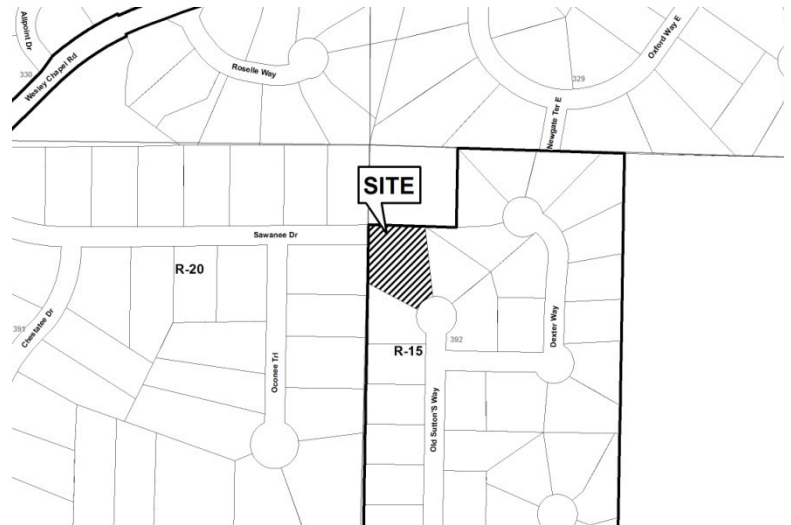

APPLICANT: John and Jennifer Riser

PETITION No.: V-78

COMMENTS

TRAFFIC: This request will not have an adverse impact on the transportation network.

DEVELOPMENT & INSPECTIONS: No comment.

SITE PLAN REVIEW: No comment.

STORMWATER MANAGEMENT: No comments.

HISTORIC PRESERVATION: After examining Civil War trench maps, Cobb County historic property surveys, county maps, and various other resources, staff has no comments regarding the impact or treatment of historic and/or archaeological resources.

DESIGN GUIDELINES: No comment.

CEMETERY PRESERVATION: No comment.


WATER: No conflict.

SEWER: If the coop is not moveable/portable, it must be located at least 10 feet from the edge of the sanitary sewer easement.


APPLICANT: John and Jennifer Riser **PETITION No.:** V-78



FIRE DEPARTMENT: After analyzing the information presented for a Preliminary Review, the Cobb County Fire Marshal's Office is confident that all other items can be addressed during the Plan Review Stage.

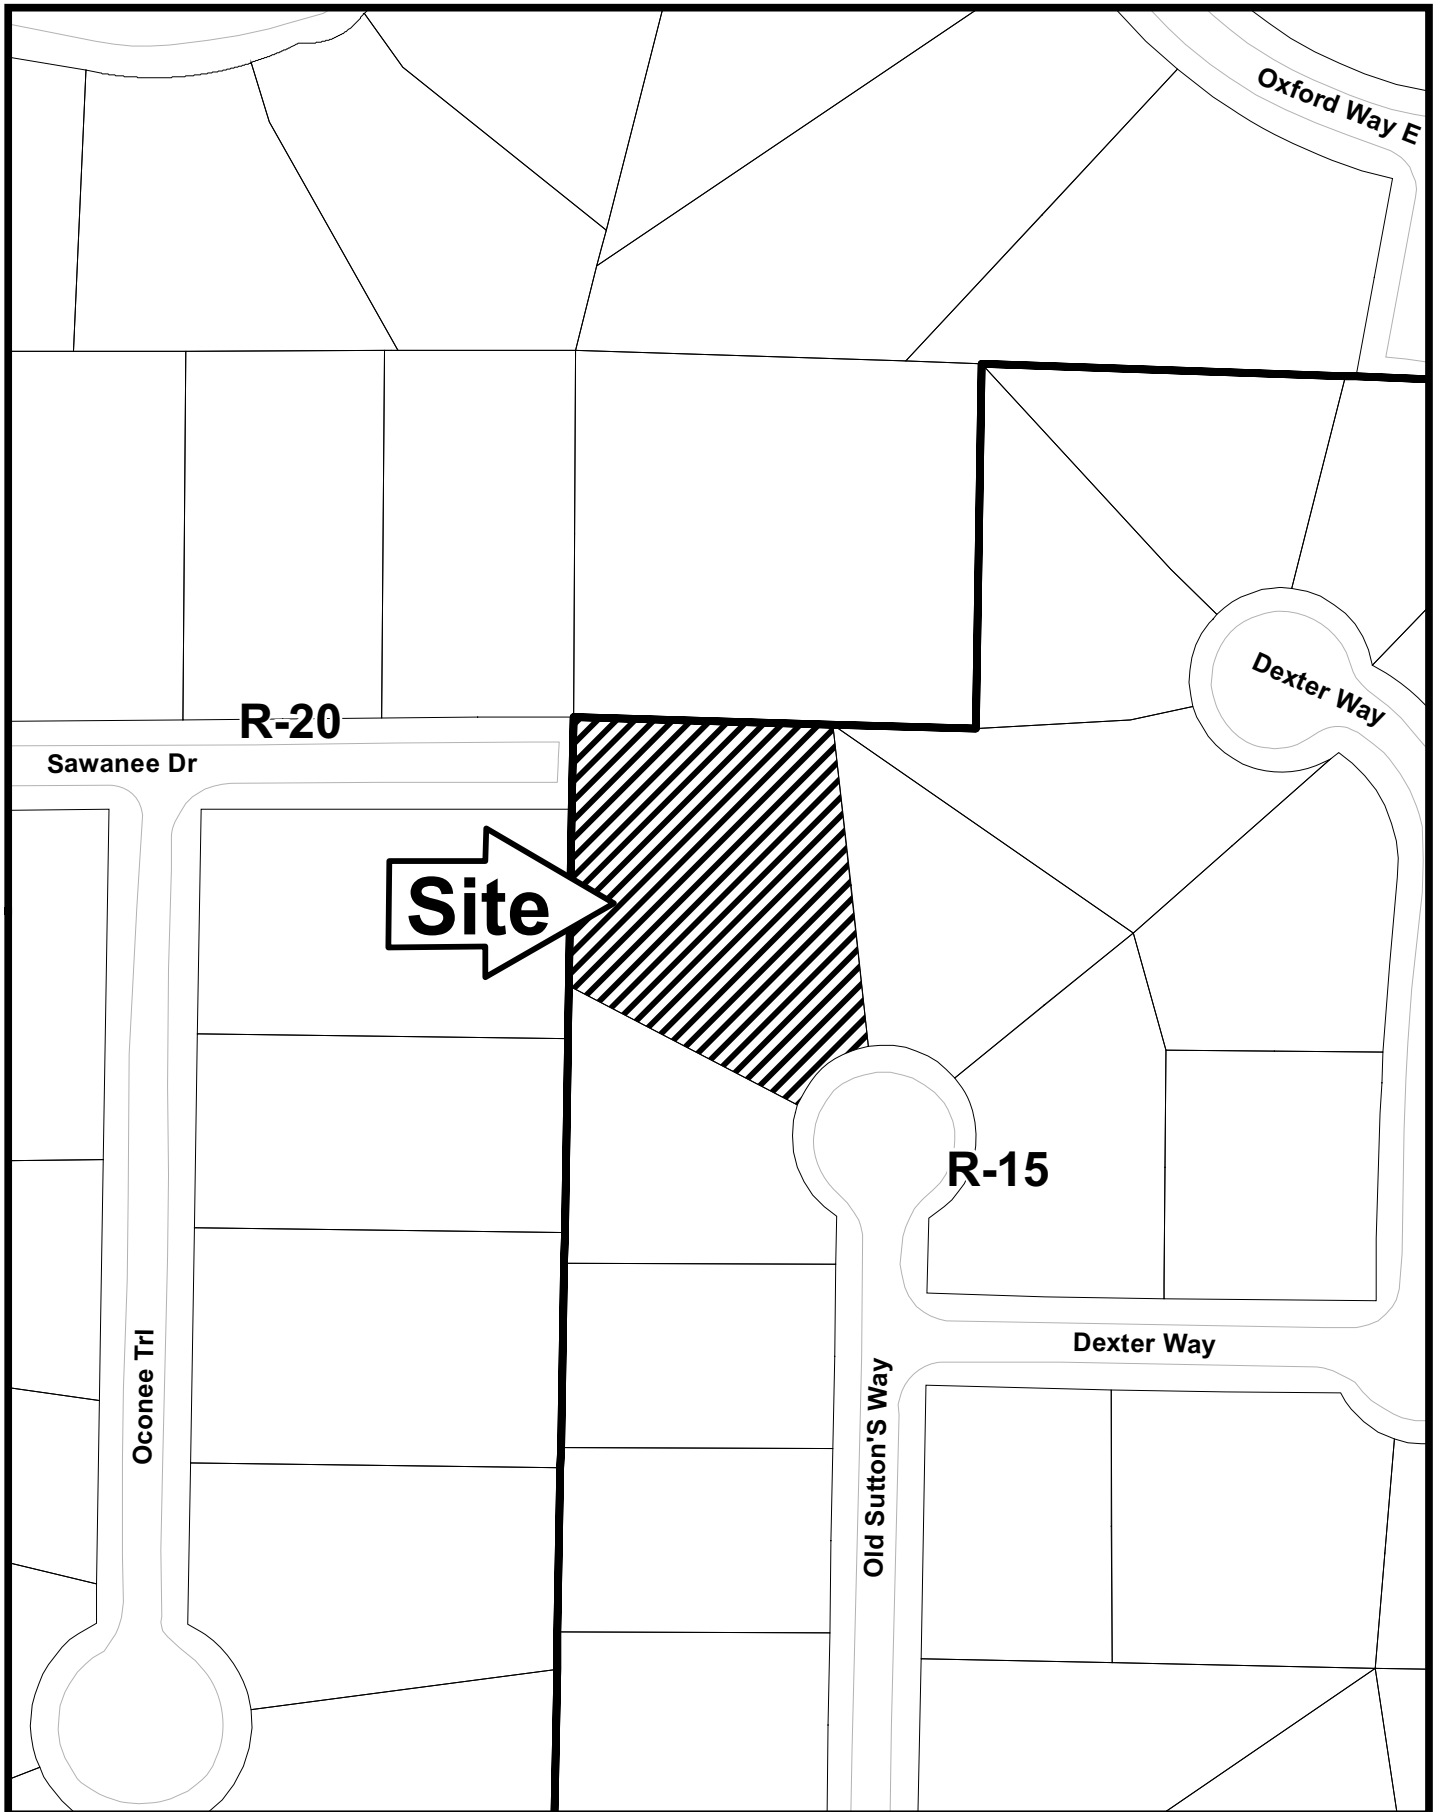V-78

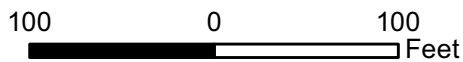

This map is provided for display and planning purposes only. It is not meant to be a legal description.



-  City Boundary
-  Zoning Boundary

COBB COUNTY GEORGIA
FILED IN OFFICE

Application for Variance

Cobb County

2013 MAY -8 AM 9:17


(type or print clearly)

Application No. V-78
Hearing Date: 7/10/13

COBB COUNTY ZONING DIVISION

Applicant John & Jennifer Riser Phone # (770) 565-5736 E-mail jennriser@comcast.net

same (Jennifer Riser) Address 3523 Old Suttons Way Marietta, GA 30062
(representative's name, printed) (street, city, state and zip code)

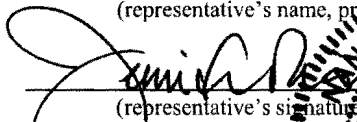 Phone # (770) 565-5736 E-mail jennriser@comcast.net
(representative's signature)

My commission expires: _____

Signed, sealed and delivered in presence of
Nancy M Fowler / 8/2013
Notary Public

Titleholder John Riser, Jr. Phone # (770) 565-5736 E-mail jennriser@comcast.net

Signature John Riser, Jr. Address: 3523 Old Suttons Way Marietta, GA 30062
(attach additional signatures if needed) DL 05478233 (street, city, state and zip code)

My commission expires: _____

Signed, sealed and delivered in presence of
Donald Paul Wells / 5/8/2013
Notary Public

Present Zoning of Property Residential

Location 3523 Old Suttons way Marietta GA 30062
(street address, if applicable; nearest intersection, etc.)

Land Lot(s) 392 District 16th Size of Tract 0.631 Acre(s)

Please select the extraordinary and exceptional condition(s) to the piece of property in question. The condition(s) must be peculiar to the piece of property involved.

Size of Property _____ Shape of Property _____ Topography of Property _____ Other

The Cobb County Zoning Ordinance Section 134-94 states that the Cobb County Board of Zoning Appeals must determine that applying the terms of the Zoning Ordinance without the variance would create an unnecessary hardship. Please state what hardship would be created by following the normal terms of the ordinance (If applying for Backyard Chickens pursuant to Sec.134-94(4), then leave this part blank).


List type of variance requested: request to have backyard chickens

Application No. V-78

Hearing Date: 7/10/13

Applicant's information for requesting backyard chickens

- 1. Is there a Homeowners Association (HOA) that oversees the property or subdivision? YES ___; NO ✓.
- 2. Does the HOA support your request? YES ✓; NO ___; N/A- No HOA ___.
- 3. Are there valid covenants or restrictions on the property that prohibit backyard chickens? YES ___ NO ✓.
(If there are valid covenants or restrictions prohibiting backyard chickens, then this application will not be heard by the Board of Zoning Appeals; This application will not be accepted, or will be withdrawn).
- 4. How many hens do you propose (no male birds allowed)? 5.
- 5. Can you comply with the County Code Sec-134-94(4)(a-j) below? YES ✓ NO ___.

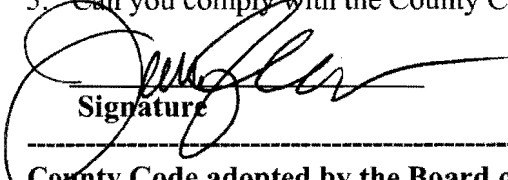
Signature

Jennifer Riser
Print Name

County Code adopted by the Board of Commissioners February 26, 2013:

Sec. 134-94 (4) Authorize upon appeal in specific cases related to the minimum lot size of two acres required to maintain poultry as pets or food source.

Poultry meaning a female pullet or hen of the Gallus gallus domesticus; also referred to as backyard chickens which are or may be raised for the purpose of providing food or companionship as a pet considering the following minimum conditions:


- (a) Written consent or opposition of adjacent property owners, including the homeowners association, if applicable;
- (b) The poultry shall be kept/ maintained within a fenced area;
- (c) Coops, or other buildings used for the poultry shall be located at least ten feet from any property line and/or in compliance with the accessory structure requirements in each zoning district;
- (d) The owner of the poultry shall keep the property maintained in a fashion that eliminates odors, pollution or other negative effects resulting from the poultry;
- (e) The poultry shall not cause a nuisance, as defined by State Law;
- (f) There shall be a maximum ratio of one bird per 5,000 square foot of lot area on any lot less than two acres;
- (g) The slaughter of any hen on site is strictly prohibited;
- (h) The fee for the variance application shall be \$150.00;
- (i) The duration of any Variance approved for Poultry as Pets or Food Source shall not exceed 2 years; renewable for subsequent 2 year terms thereafter;
- (j) Any Variance approved for Poultry as Pets or Food Source shall be considered by the Board of Commissioners' in accordance with Section 134-271(8).

COBB COUNTY GEORGIA
FILED IN OFFICE
2013 MAY - 8 AM 9:17
COBB COUNTY ZONING DIVISION

IMPORTANT NOTE: The following announcement concerns variance applications requesting backyard chickens relating to the Official Code of Cobb County, Chapter 134-94(4), adopted by the Board of Commissioners on February 26, 2013. Applicants are advised that variance applications requesting backyard chickens which are approved by the Board of Zoning Appeals take the form of a recommendation to the Board of Commissioners (BOC), who makes a final determination whether to grant a special exception for the backyard chickens. The BOC determination will take place the following month at the scheduled Zoning Hearing.

V-78 (2013)

COBB COUNTY GEORGIA
FILED IN OFFICE
2013 MAY -8 AM 9:17
COBB COUNTY ZONING DIVISION

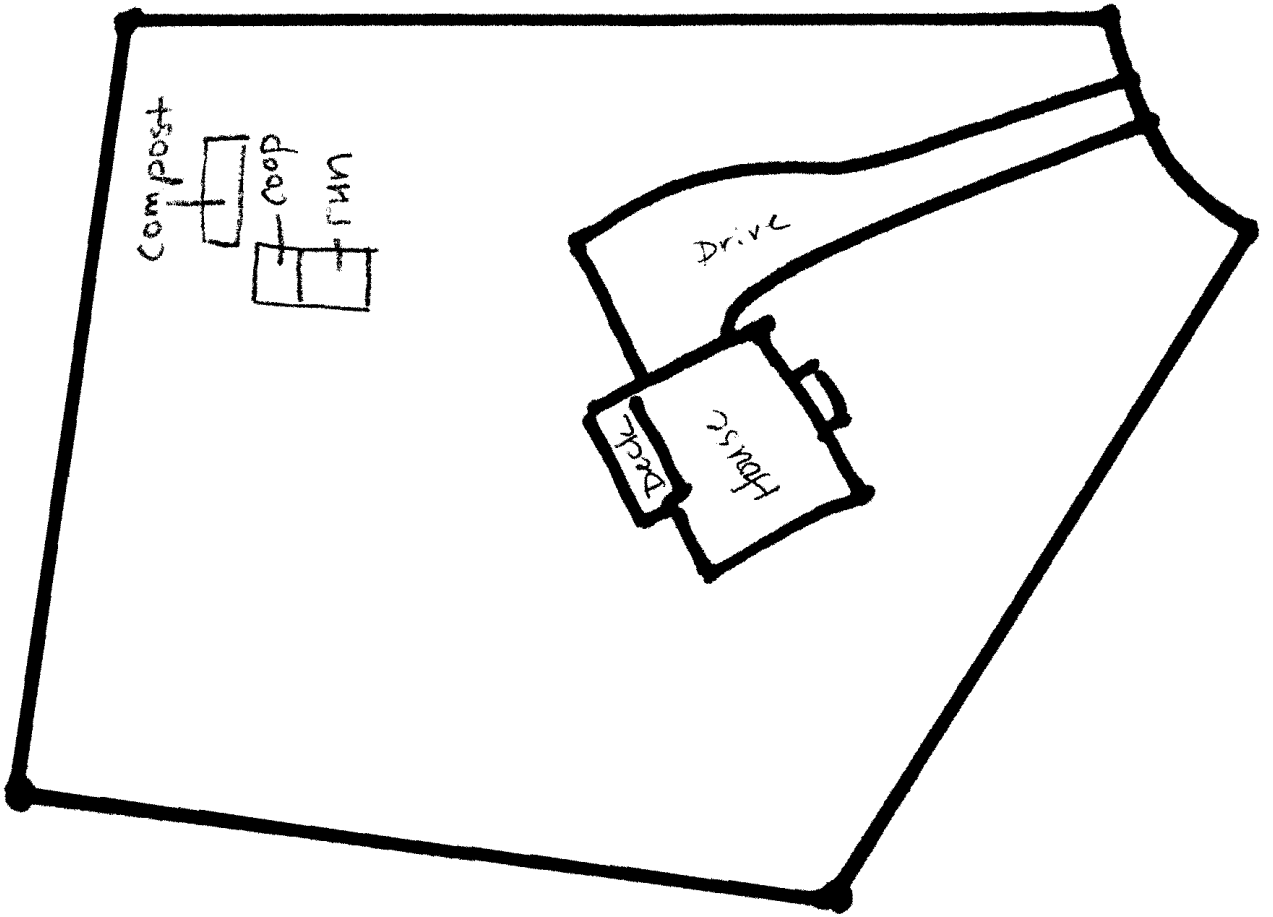

REVISED 8-5-13 J.P.P.

Requirements for Variance Application

Page 4

Application No. V-78


Hearing Date: rev. 8/14/13

Applicant's information for requesting backyard chickens

1. Is there a Homeowners Association (HOA) that oversees the property or subdivision? YES ; NO .
2. Does the HOA support your request? YES ; NO ; N/A- No HOA .
3. Are there valid covenants or restrictions on the property that prohibit backyard chickens? YES NO .
(If there are valid covenants or restrictions prohibiting backyard chickens, then this application will not be heard by the Board of Zoning Appeals; This application will not be accepted, or will be withdrawn).
4. How many hens do you propose (no male birds allowed)? 4.
5. Can you comply with the County Code Sec-134-94(4)(a-j) below? YES NO

[Signature]
Signature

Jennifer Riser
Print Name

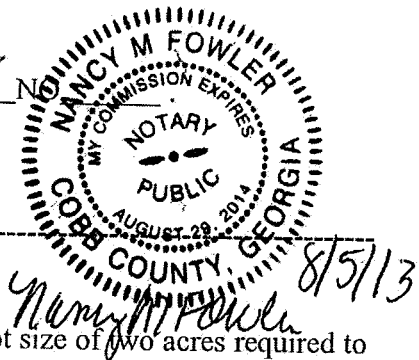

County Code adopted by the Board of Commissioners February 26, 2013:

Sec. 134-94 (4) Authorize upon appeal in specific cases related to the minimum lot size of two acres required to maintain poultry as pets or food source.

Poultry meaning a female pullet or hen of the Gallus gallus domesticus; also referred to as backyard chickens which are or may be raised for the purpose of providing food or companionship as a pet considering the following minimum conditions:

- (a) Written consent or opposition of adjacent property owners, including the homeowners association, if applicable;
- (b) The poultry shall be kept/ maintained within a fenced area;
- (c) Coops, or other buildings used for the poultry shall be located at least ten feet off any property line and/or in compliance with the accessory structure requirements in each zoning district;
- (d) The owner of the poultry shall keep the property maintained in a fashion that eliminates odors, pollution or other negative effects resulting from the poultry;
- (e) The poultry shall not cause a nuisance, as defined by State Law;
- (f) There shall be a maximum ratio of one bird per 5,000 square foot of lot area on any lot less than two acres;
- (g) The slaughter of any hen on site is strictly prohibited;
- (h) The fee for the variance application shall be \$150.00;
- (i) The duration of any Variance approved for Poultry as Pets or Food Source shall not exceed 2 years; renewable for subsequent 2 year terms thereafter;
- (j) Any Variance approved for Poultry as Pets or Food Source shall be considered by the Board of Commissioners' in accordance with Section 134-271(8).

IMPORTANT NOTE: The following announcement concerns variance applications requesting backyard chickens relating to the Official Code of Cobb County, Chapter 134-94(4), adopted by the Board of Commissioners on February 26, 2013. Applicants are advised that variance applications requesting backyard chickens which are approved by the Board of Zoning Appeals take the form of a recommendation to the Board of Commissioners (BOC), who makes a final determination whether to grant a special exception for the backyard chickens. The BOC determination will take place the following month at the scheduled Zoning Hearing.

(page revised 03-06-2013)