

OVERSOURCING
 1050 OLD ALABAMA ROAD
 SUITE 100
 WOODBRIDGE, GA 30222
 TEL: 404.899.7310

NUM.	DATE	DESCRIPTION
0	12/29/14	ISSUED FOR REVIEW
1	12/30/14	ISSUED FOR CONSTRUCTION

wireless
 GA 30222

SLUP-5
 (2016)



ISSUED: BAA
 DATED: MCG
 ORDER: EBU

OVERALL SITE PLAN
 PATES LAKE



C-2

CONTINUED BY
 STAFF

JAN - 7 2016
 CLERMONT COUNTY ZONING DIVISION

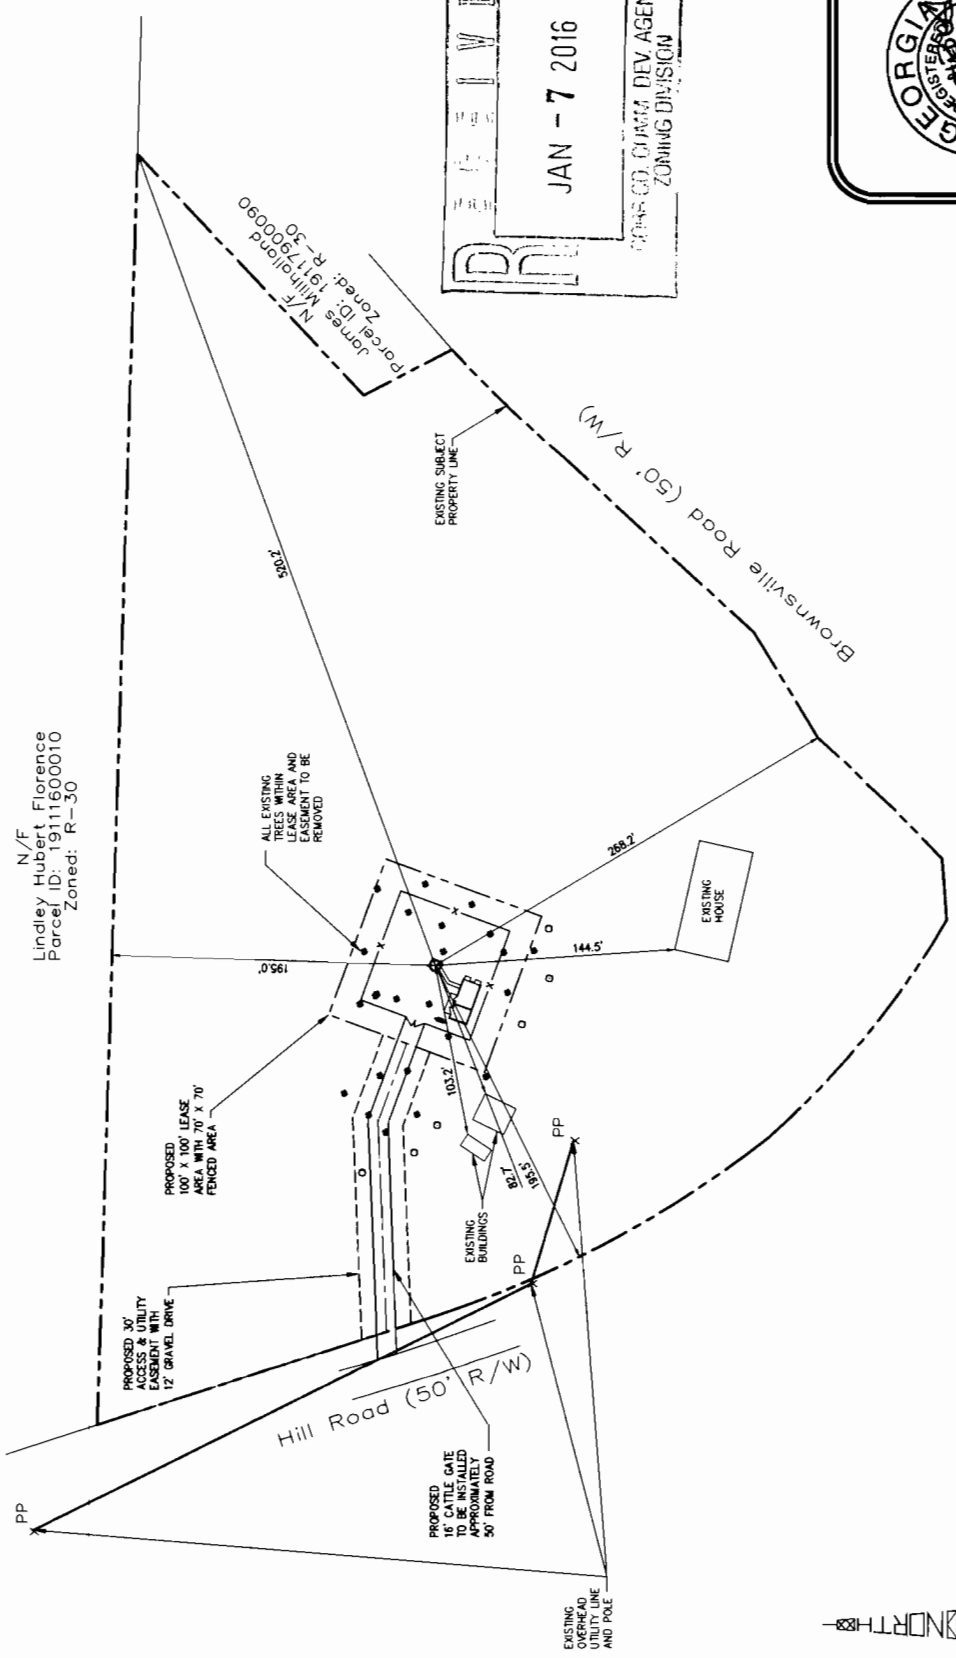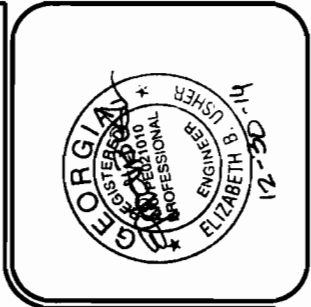

OVERALL SITE PLAN
 SCALE: 1" = 75'-0"

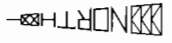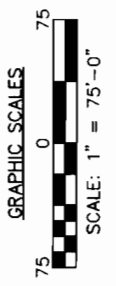

THIS

PAGE

INTENTIONALLY

LEFT

BLANK

